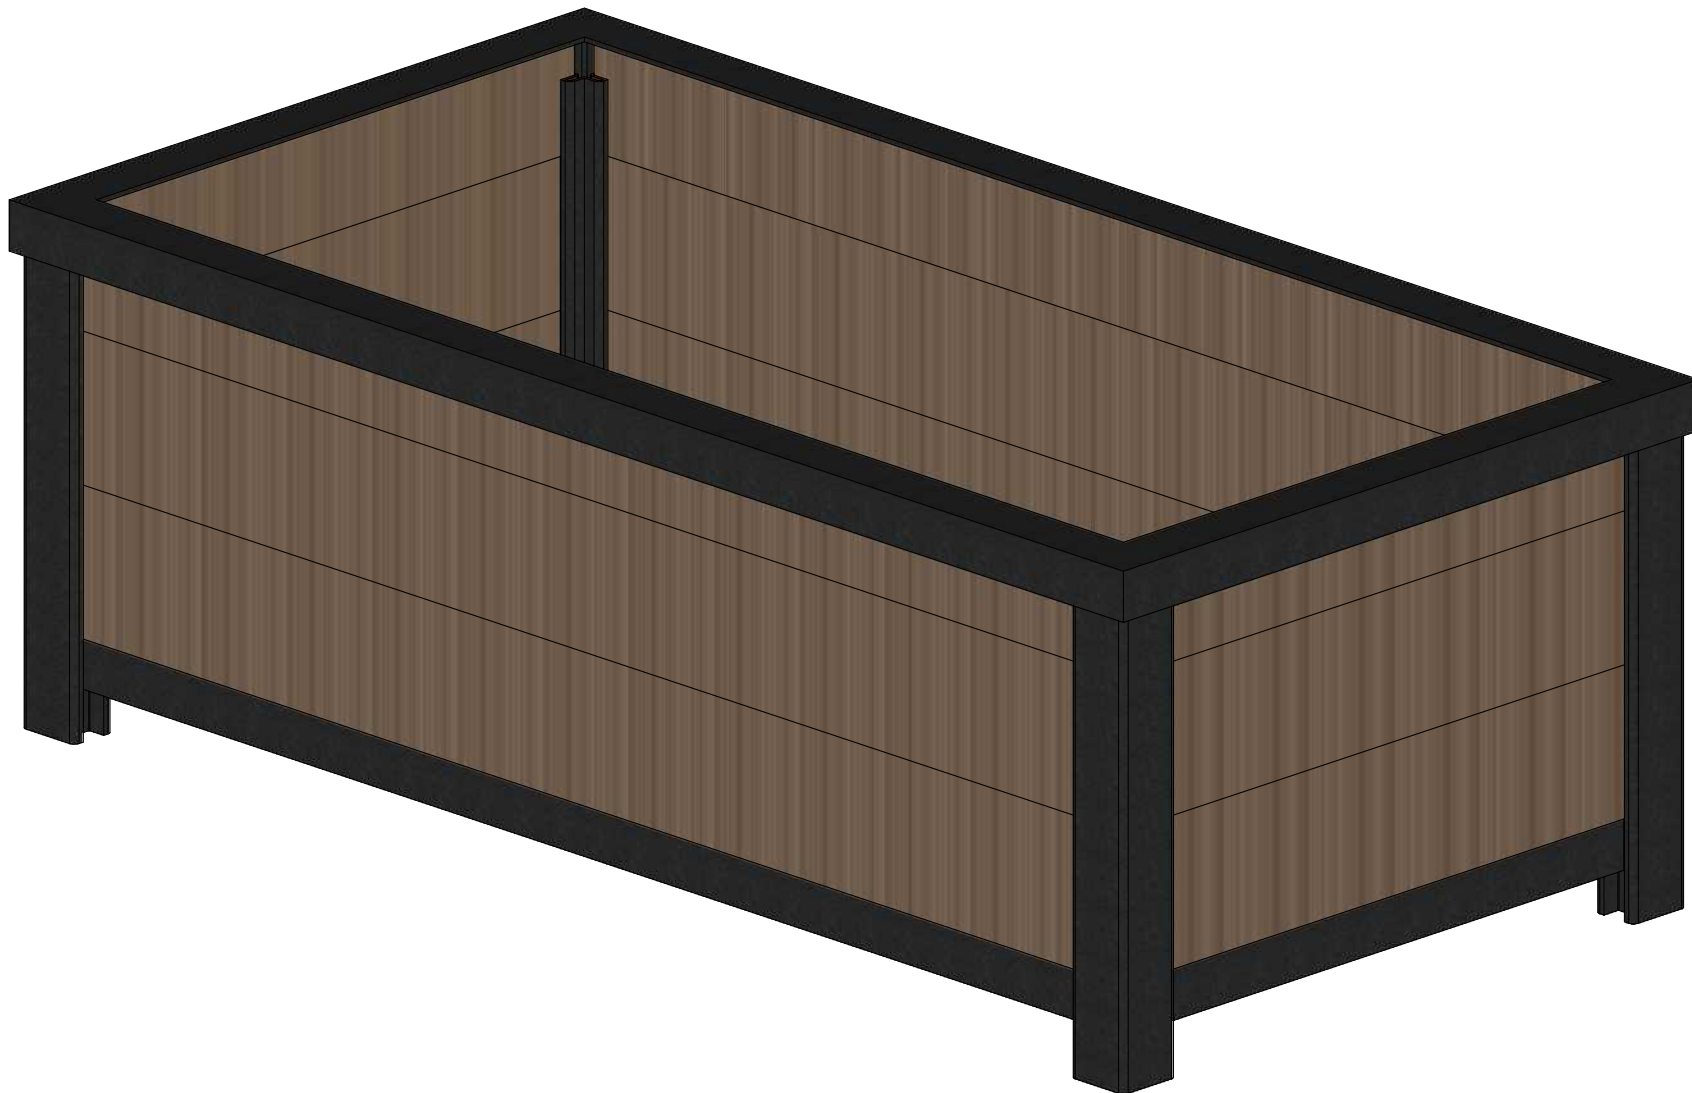

	WISHBONE SITE FURNISHINGS LTD 210-27090 GLOUCESTER WAY LANGLEY, BC			
	DWG. TITLE: URBAN FORM SELF WATERING PLANTER REVISION: 26/04/22 R:00			
MATERIAL: ALUMINUM	DWG. NO. DWSBPT26042200	DRAWN BY: GARY PARMAR		
PATTERN NO. N/A	MODEL NO. UFSW-58R	SCALE: 1:16	SHEET: 1 OF 2	DATE: 26 APR 22



	WISHBONE SITE FURNISHINGS LTD 210-27090 GLOUCESTER WAY LANGLEY, BC			
	DWG. TITLE: URBAN FORM SELF WATERING PLANTER REVISION: 26/04/22 R:00			
MATERIAL: ALUMINUM	DWG. NO. DWSBPT26042200	DRAWN BY: GARY PARMAR		
PATTERN NO. N/A	MODEL NO. UFSW-58R	SCALE: AS SHOWN	SHEET: 2 OF 2	DATE: 26 APR 22